

24 Via Antonio Toschi
0402701819km. 04491 1800296
Email: lucafigos@chitettura.it
E-mail: simonebonato@simonebonato.it

REVISIONS AND ISSUES	REVISIONS AND ISSUES
REVISIONS INDICATED ON DWG. AS	REVISIONS INDICATED ON DWG. AS
REVISIONS	REVISIONS

REVISIONS AND ISSUES	REVISIONS AND ISSUES
REVISIONS INDICATED ON DWG. AS	REVISIONS INDICATED ON DWG. AS
REVISIONS	REVISIONS


NOTE:
Il presente elaborato/disegno/documento e' di esclusiva proprietà della STUDIO FIGOS e non potrà essere ceduto o/o diffuso o/o pubblicato in tutto o/ra parte senza il consenso scritto dello STUDIO FIGOS. 

PROGETTO:
AMPLIAMENTO ABITAZIONE


TITOLO DISCENO:
**PLANIMETRIA GENERALE
PIANTE DEI PIANI**

DATA:	PROGETTO N.:	DISCENO N.:
FEBBRAIO 2010		
DISGNATO DA:	NOME DIS.:	
APPROVATO DA:	SCALA:	
	1:100 1:50	


PIANTA COPERTURE

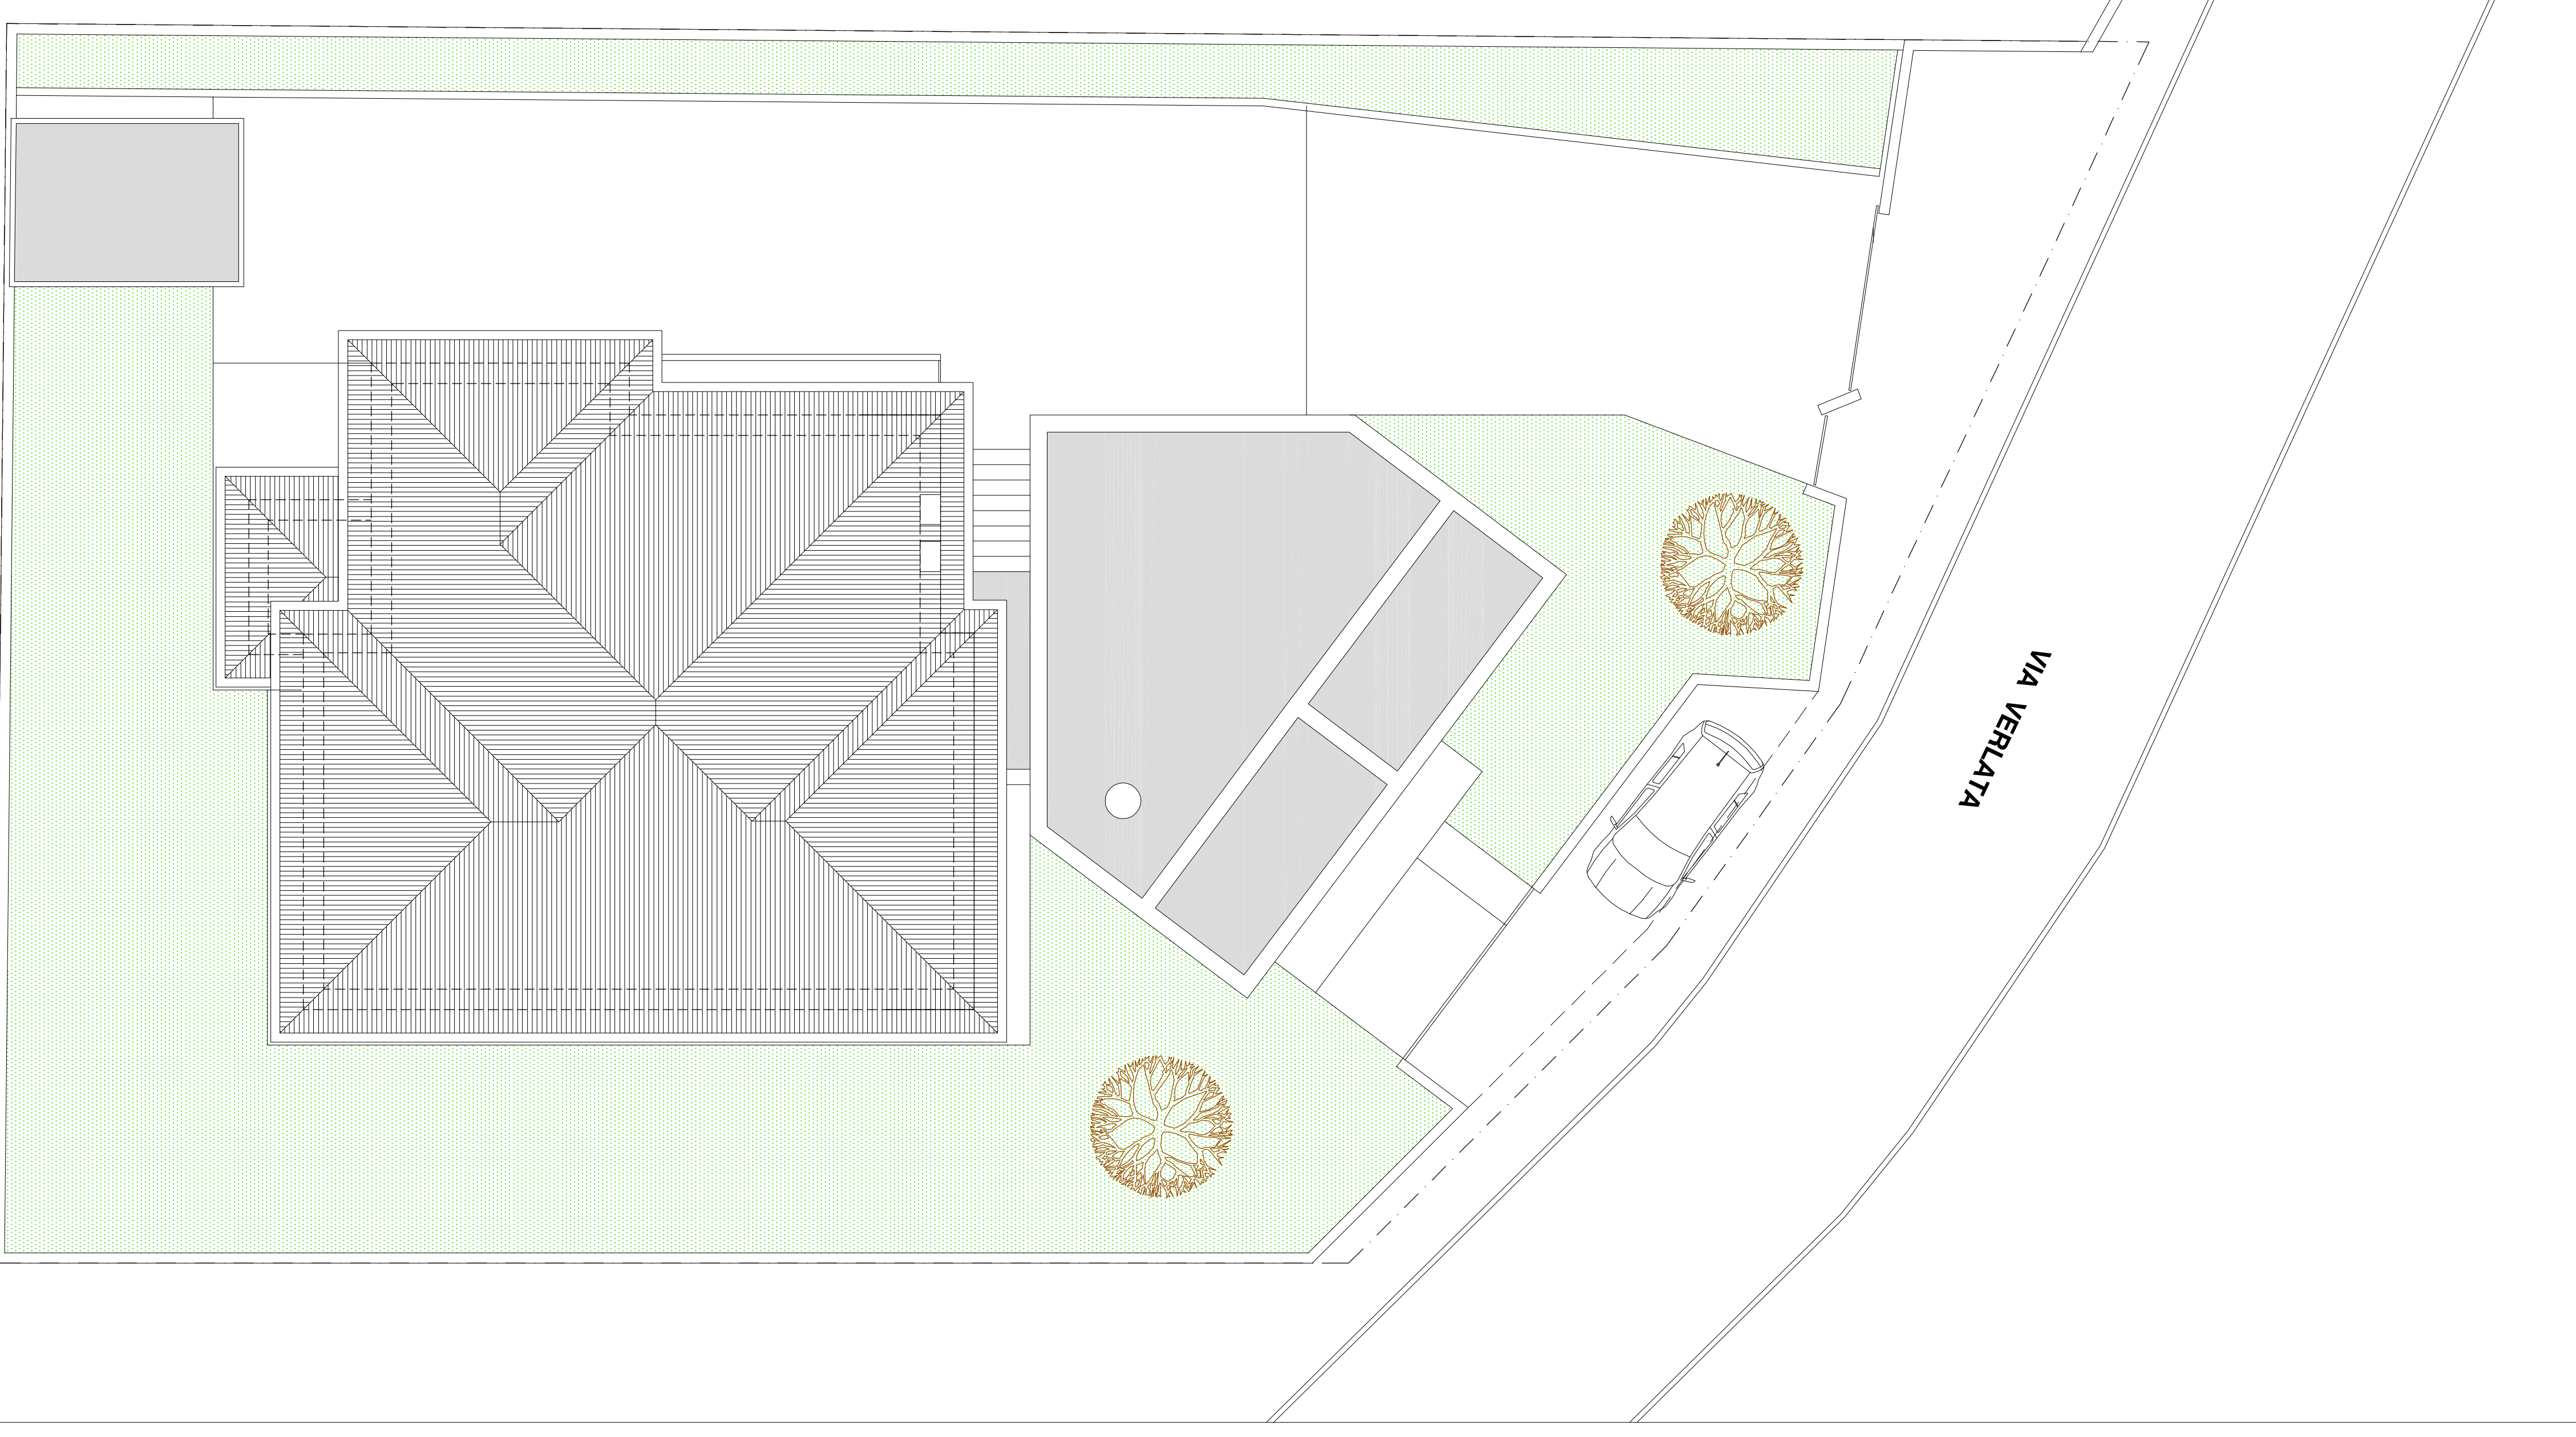

PIANTA PIANO TERRA

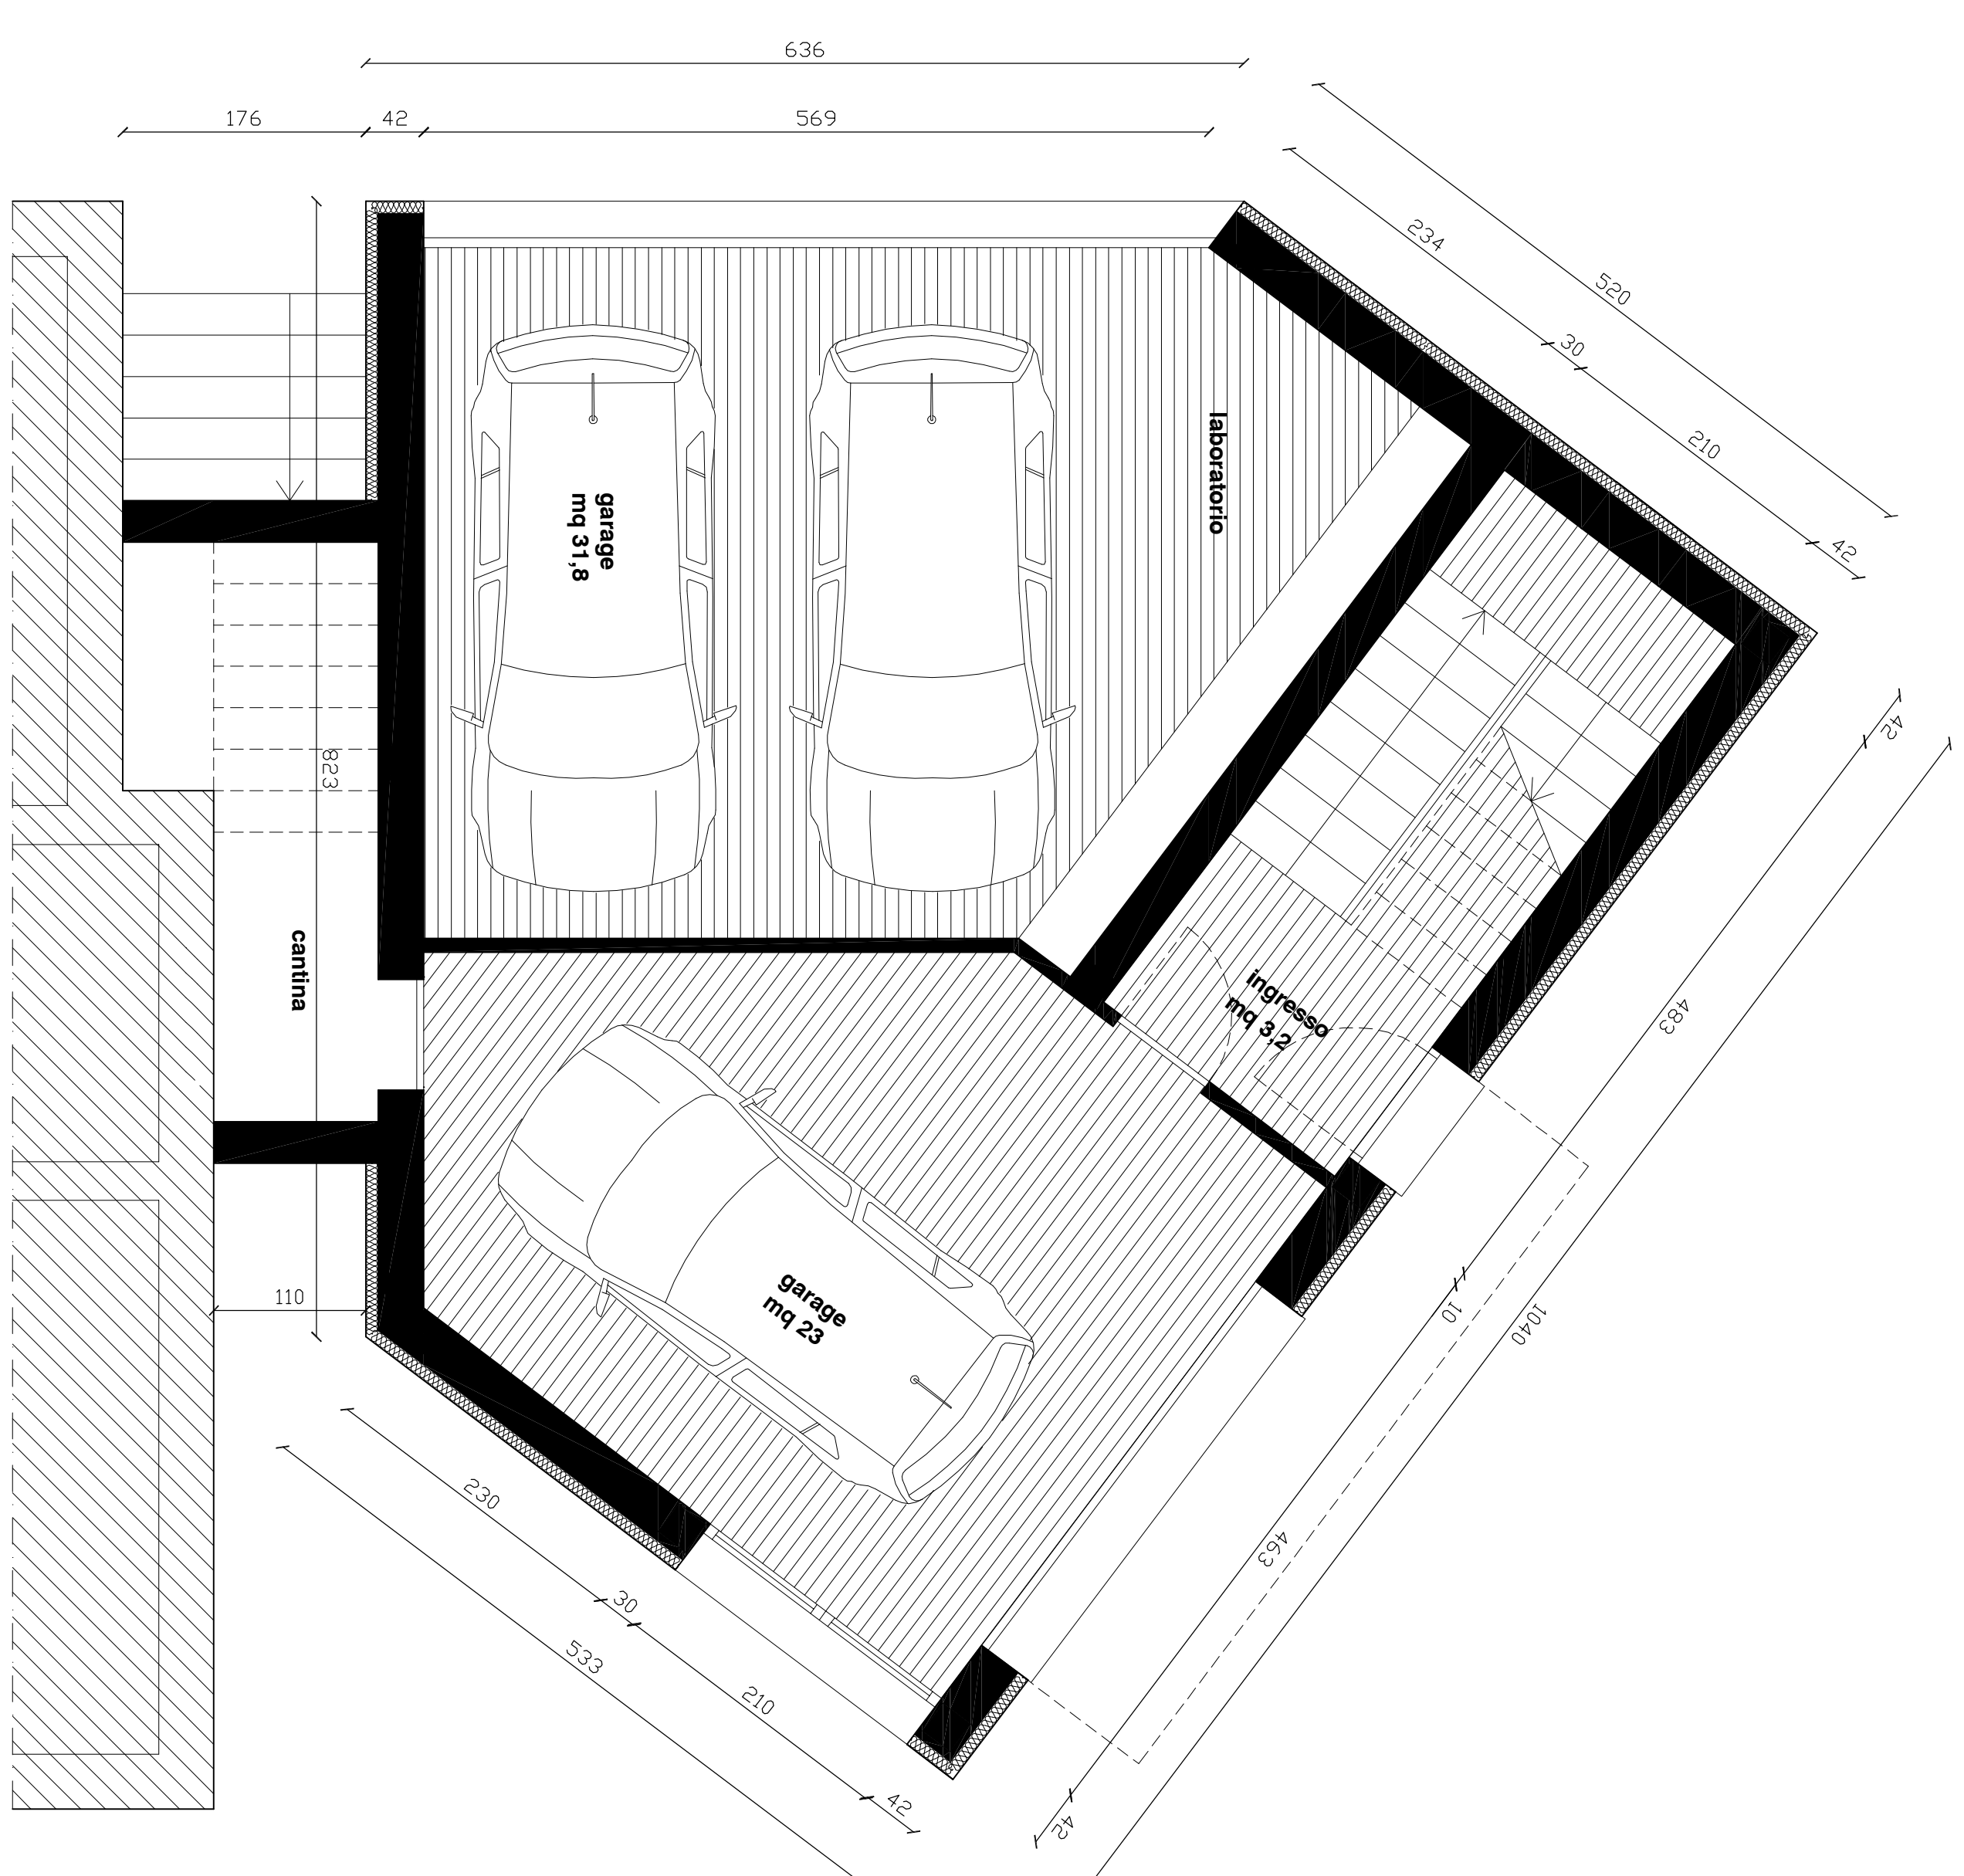

PIANTA PIANO SECONDO

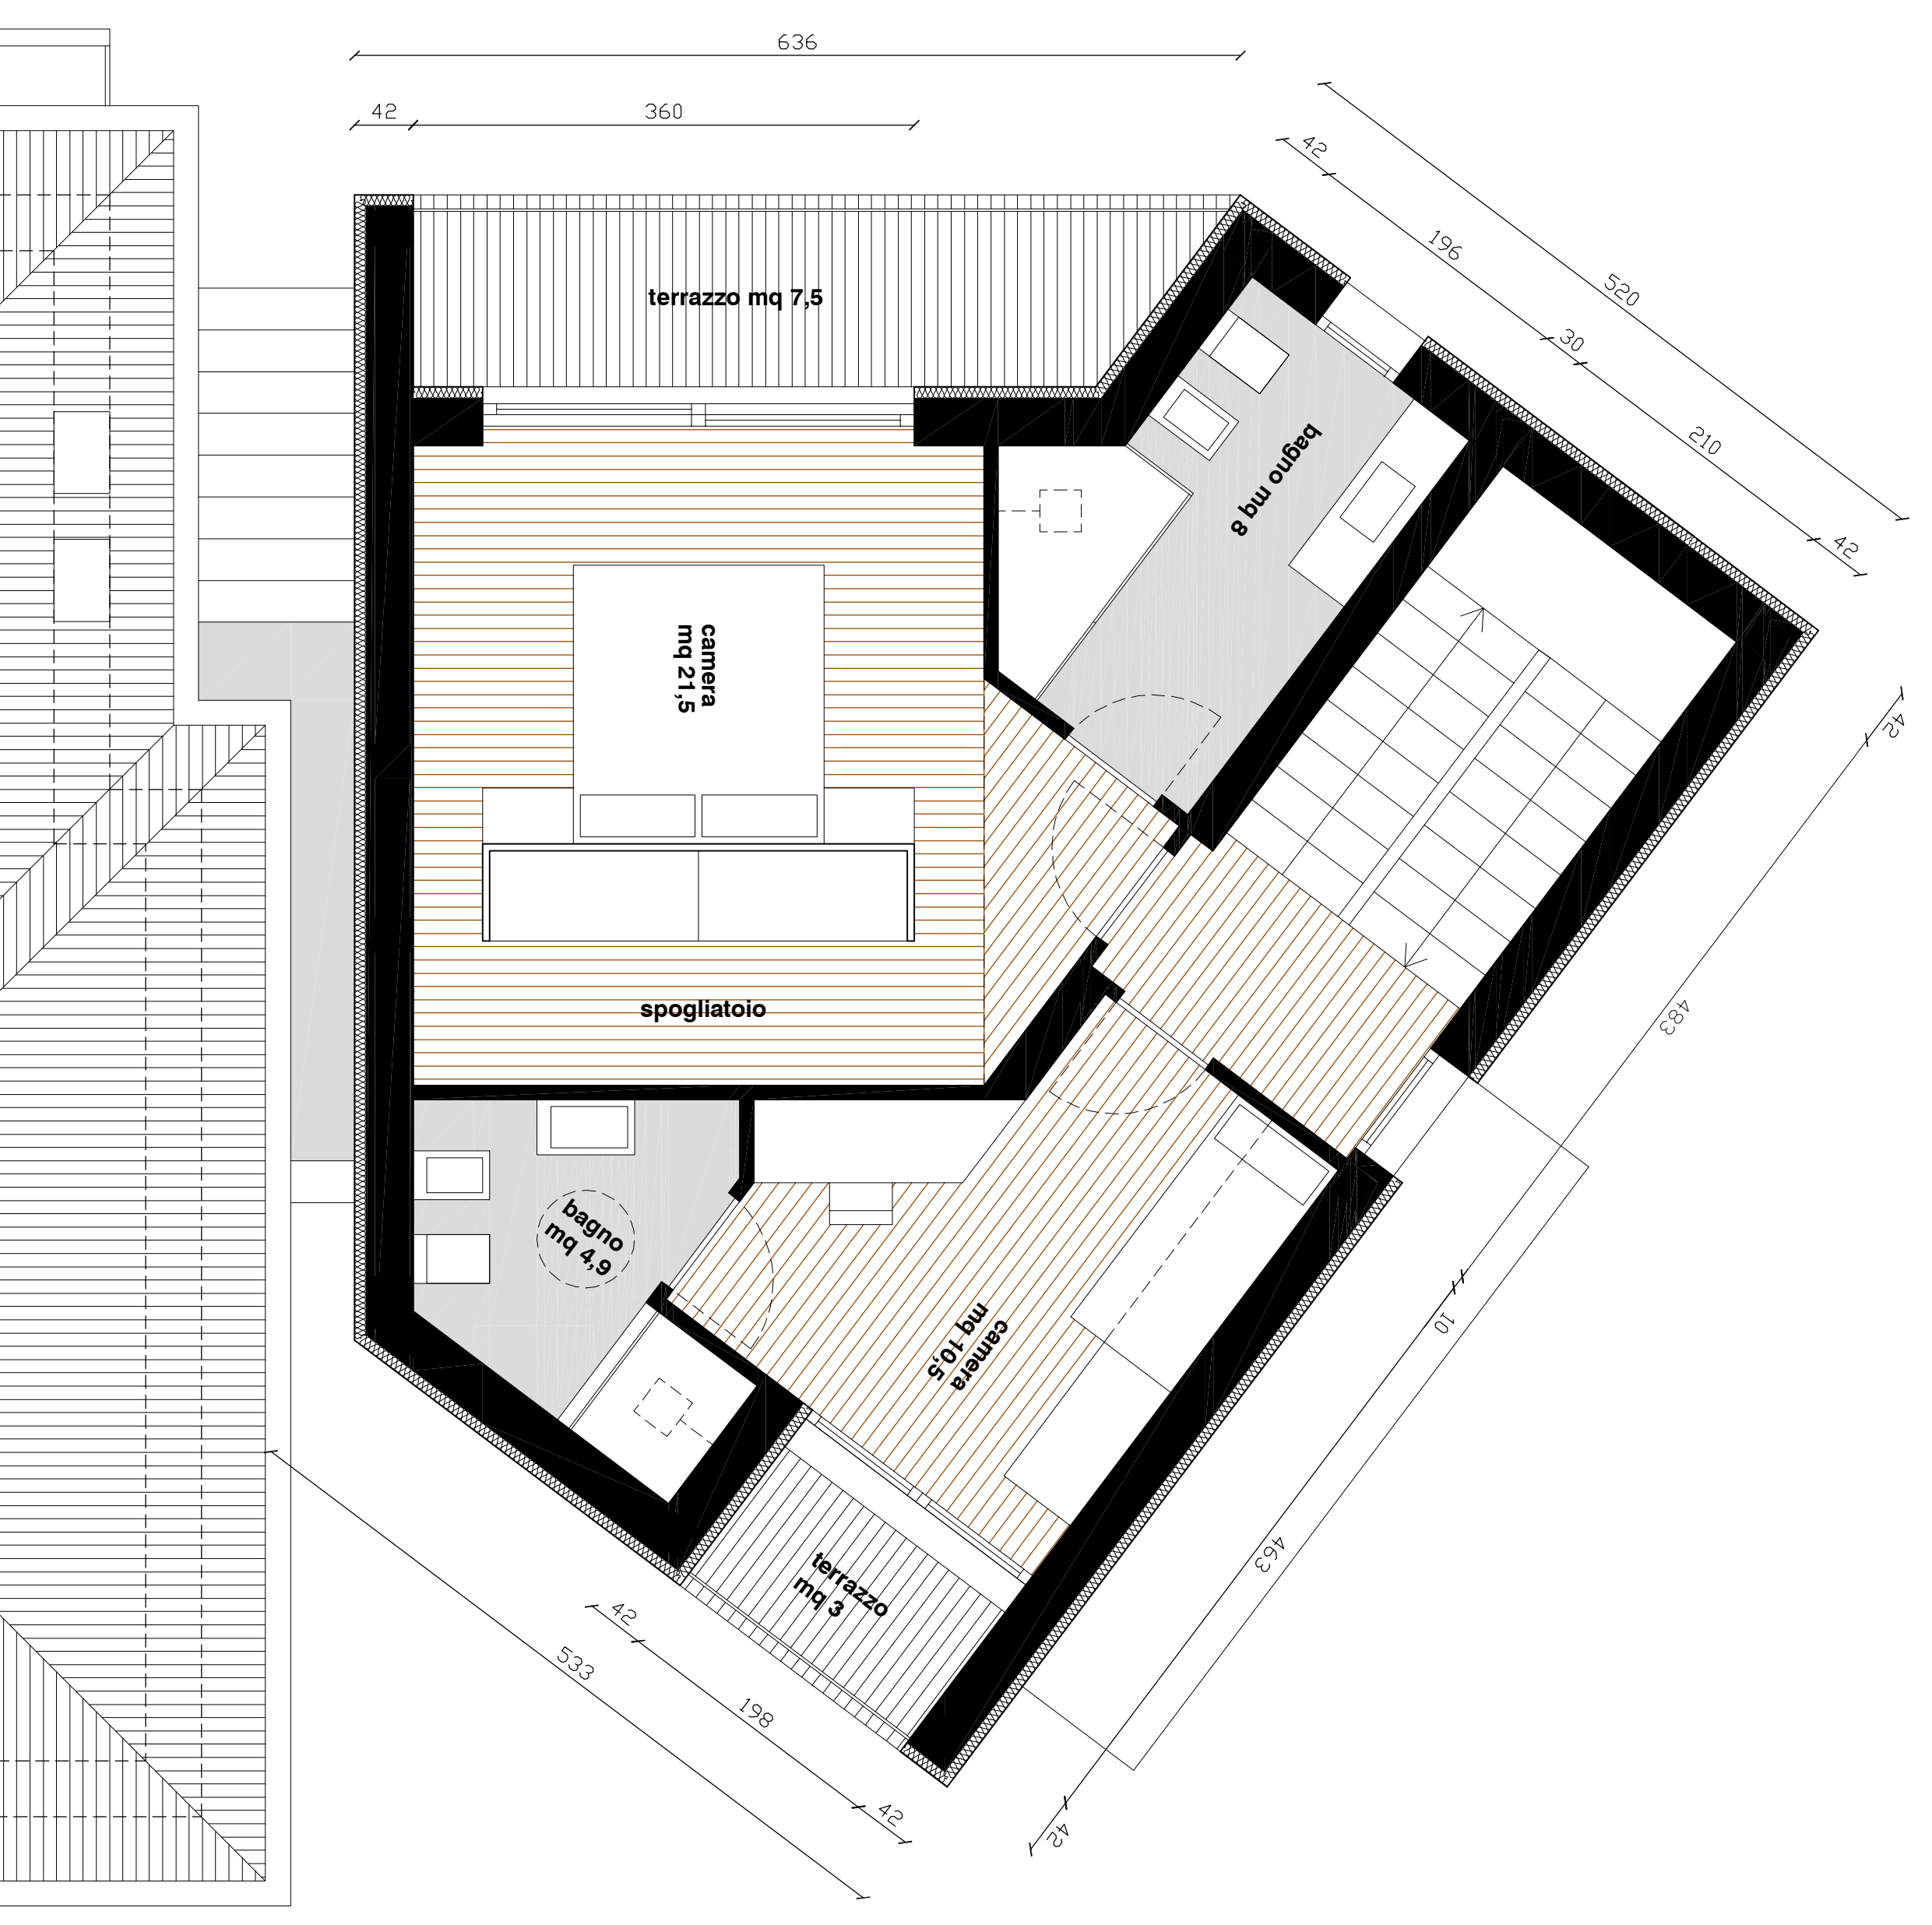

PIANTA PIANO PRIMO

