




COPERTURA

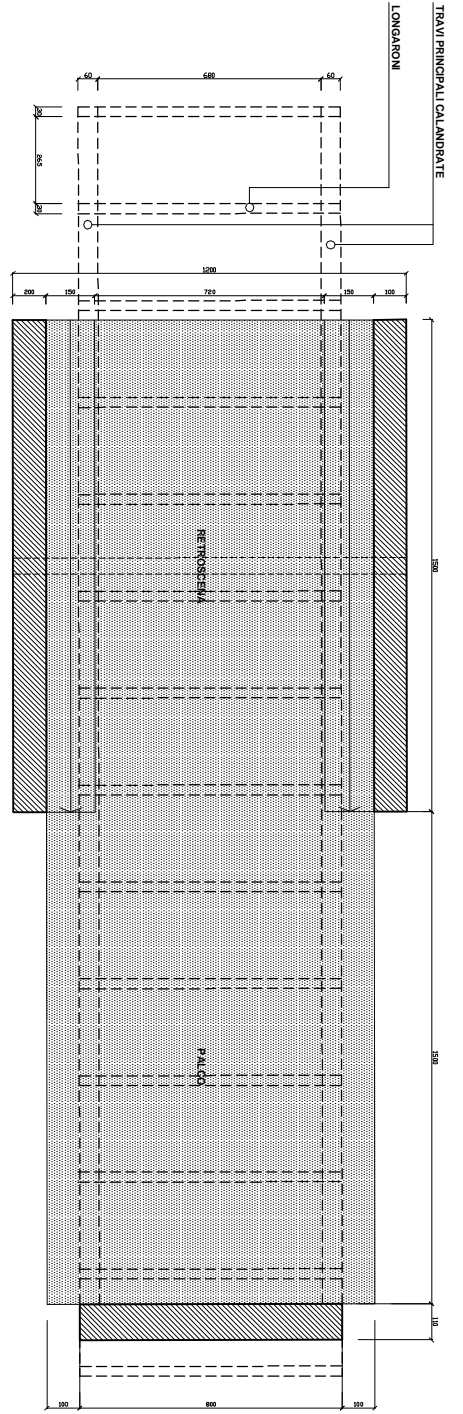

PIANTA

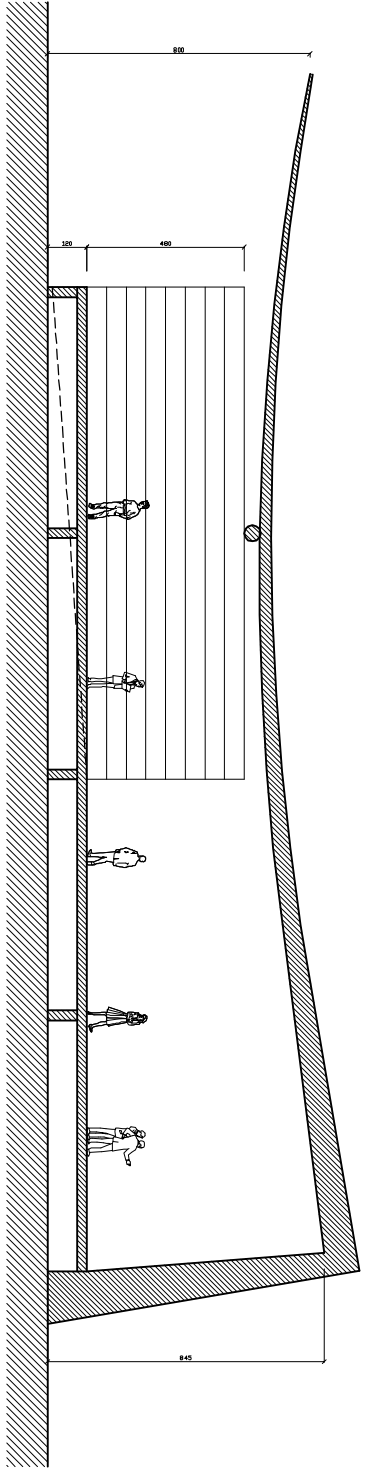


SEZIONE

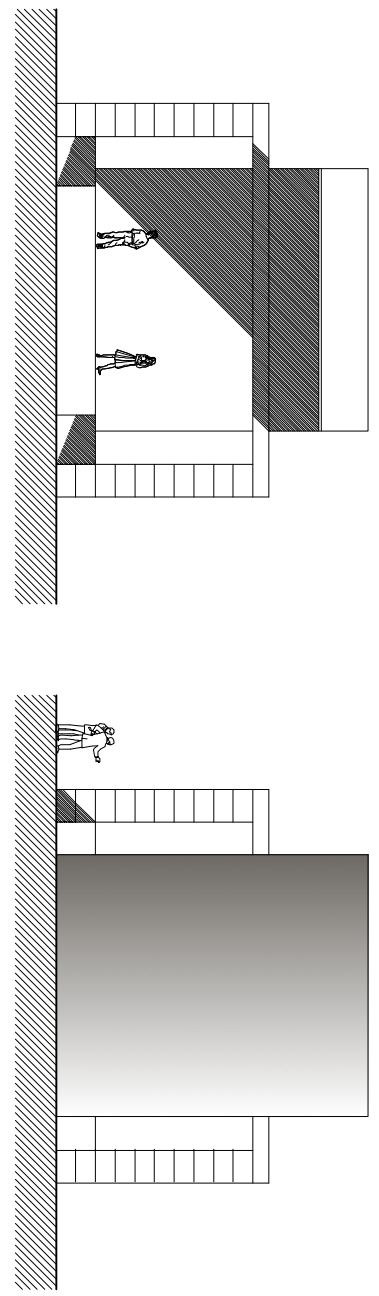


RETRO

FRONTE

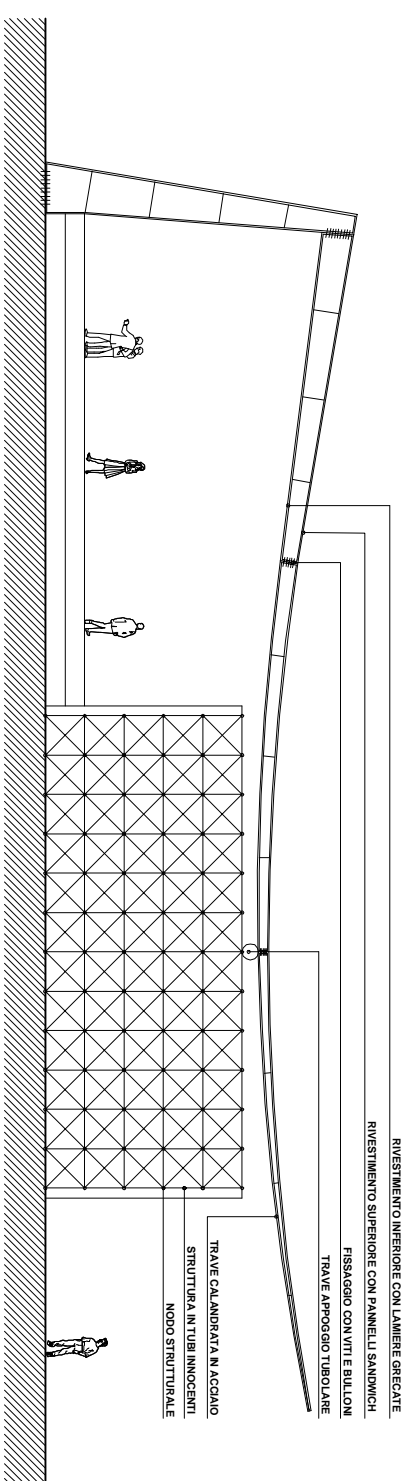

STRUTTURALE

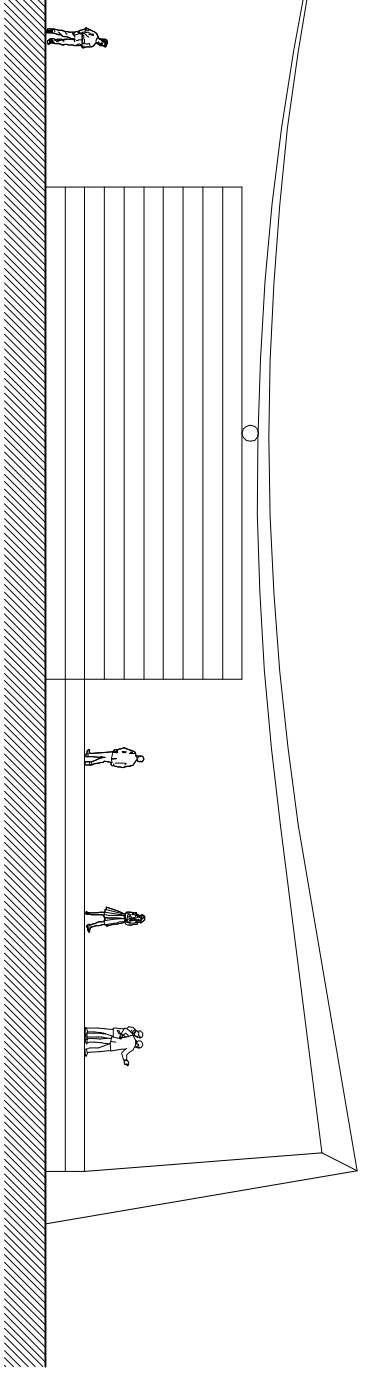

PROSPETTO


Luca Figa architetto Simone Bonato geometra Carlo Fanelli		DATA	DATA	COMMITTENTE: COMUNE DI SCHIO			
